


# "ECO-O2-ZONE VILLAS"

HYDERABAD TO WARANGAL HIGHWAY


AUSHAPUR TOWN

ORR, GHATKESAR

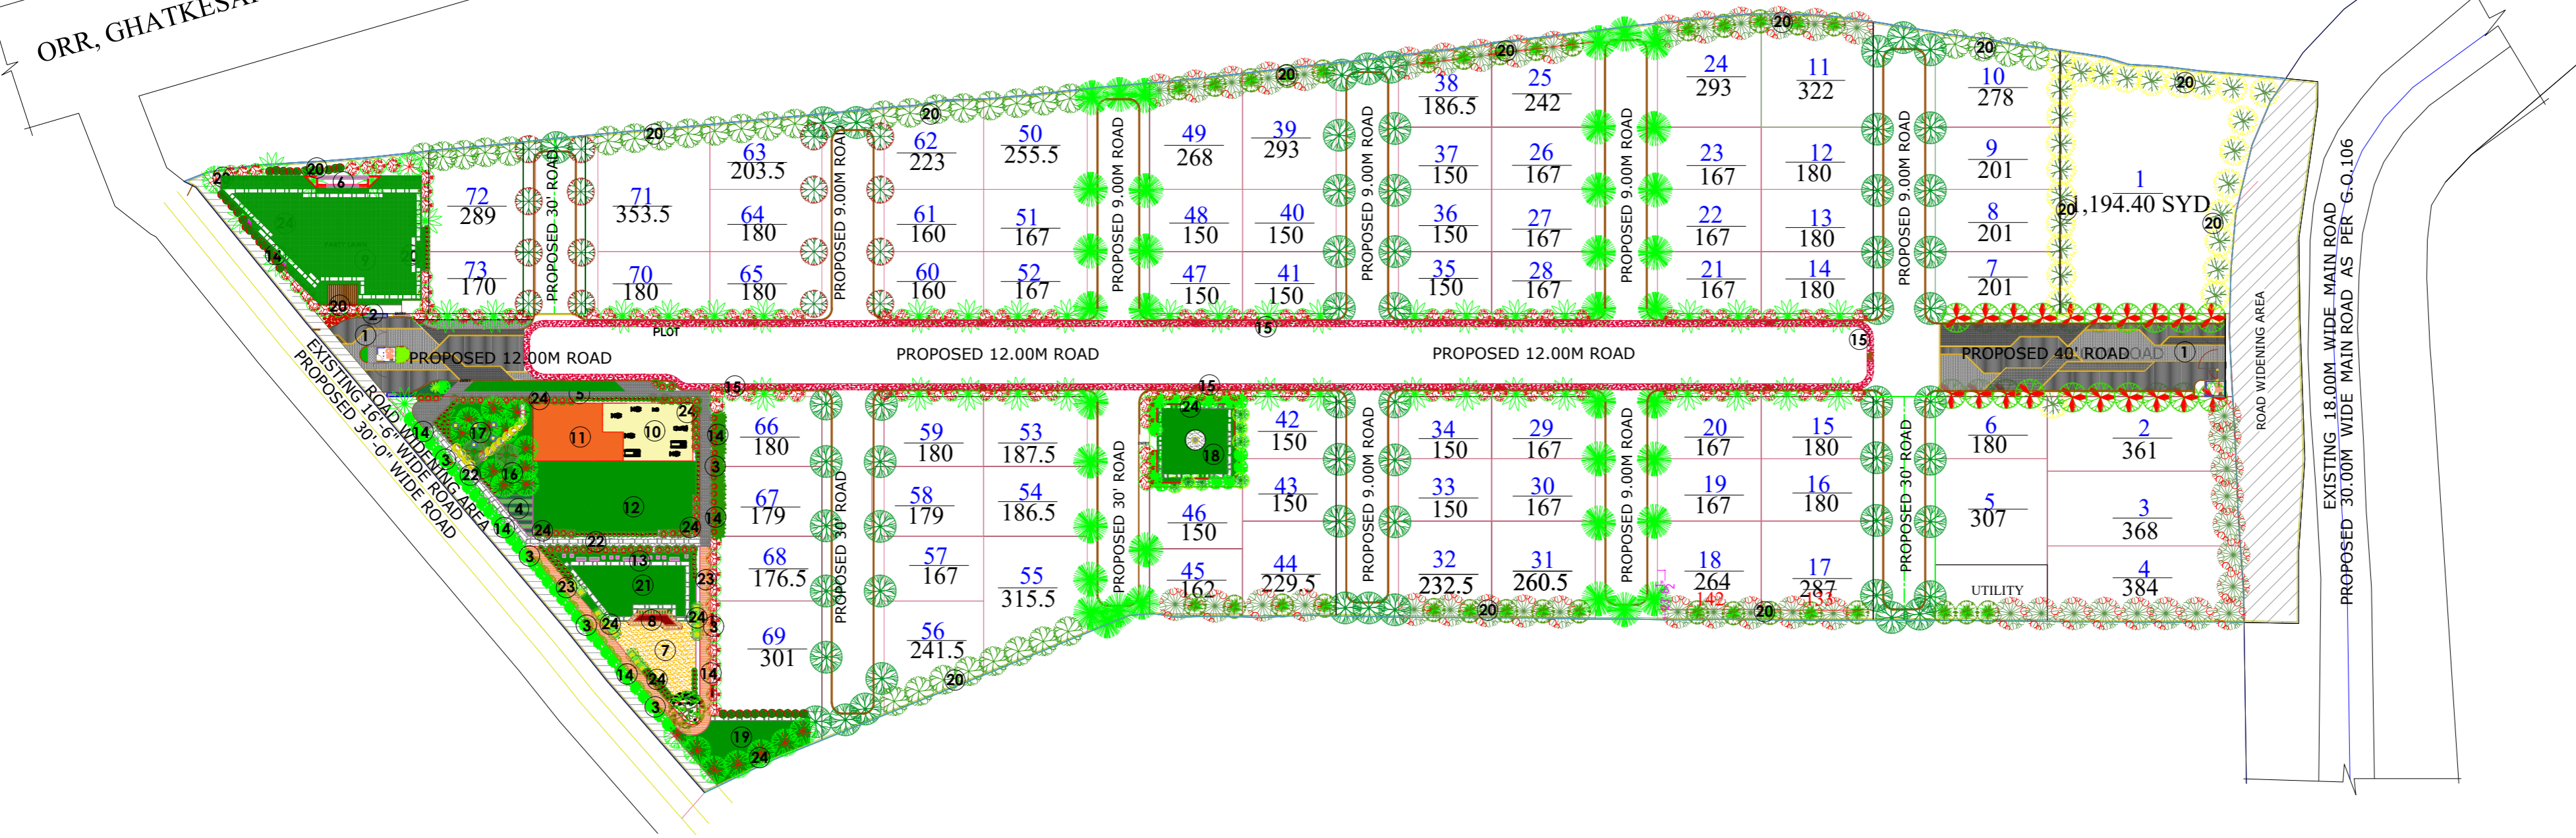

GENERAL NOTES

KEY PLAN

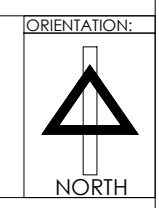

NOTES:

1. All dimensions are in feet&inches unless specified.
2. The drawings shall not be scaled and only written dimensions should be followed.
3. Any discrepancies in the drawing shall be notified to the landscape Architect.

PRE. G.F.C

FOR INFORMATION ONLY

REVISIONS :

SNO:	BY:	DATE:

CLIENT :

INDO INFRA SPACES PRIVATE LIMITED

LANDSCAPE ARCHITECTS:

PROJECT TITLE:

PROPOSED LANDSCAPE FOR LAYOUT "ECO-O2-ZONE VILLAS" AT AUSHAPUR

DRAWING TITLE:

LANDSCAPE CONCEPTUAL PLAN

DRAWING NO	OPEN PARK-001	REV	00
ARCHITECT		SCALE	AS SHOWN
APPROVED		DATE	13-10-22
PROJECT ARCHITECT		CHECKED BY	SATYA
DRAWN BY	TEJA		

This drawing is copyright and may not be copied without prior written consent. The contractor shall verify all dimensions on site before commencing any work or shop drawing. Any discrepancies occurring in this drawing must be referred to the Architect before the commencement of any work.

## LEGEND:

- ① PROJECT ENTRANCES WITH BEAUTIFICATION
- ② FEATURE WALL WITH PROJECT SIGNAGE LOGO
- ③ SITOUT BENCHES AROUND THE PARK
- ④ HERBAL GARDEN
- ⑤ 5'-0" WIDE PAVERS WALKING TRACK
- ⑥ AMPHITHEATER
- ⑦ CHILDREN'S PLAY AREA
- ⑧ SEATING UNDER PERGOLA STRUCTURE
- ⑨ PARTY LAWN WITH STAGE

- ⑩ OPEN GYM AREA
- ⑪ PETS PARKS AS PETS ZONE
- ⑫ OUTDOOR GAMING AREA
- ⑬ ELDER SEATING UNDER SPECIMEN TREE
- ⑭ MUSIC ENABLED OXYGEN PARK FOR DETOXIFICATION
- ⑮ CYCLE TRACK
- ⑯ BIRD'S PARK WITH FLUORESCENT FLOWER GARDEN
- ⑰ WATER TUBS AND FEEDING STANDS FOR BIRDS
- ⑱ MINI PARTY LAWN WITH CAMP FIRE

- ⑲ MEDITATION ZONE
- ⑳ TEMPERATURE CONTROL PLANTS
- ㉑ VITAMIN -D ZONE WITH YOGA SPACE
- ㉒ 5'-0" WIDE PEBBLES REFLEXOLOGY PATH
- ㉓ 5'-0" WIDE MURRAM REFLEXOLOGY PATH
- ㉔ 50 TYPES SCIENTIFICALLY MORE OXYGEN RELEASING PLANTS AROUND THE TOTAL COMMUNITY